


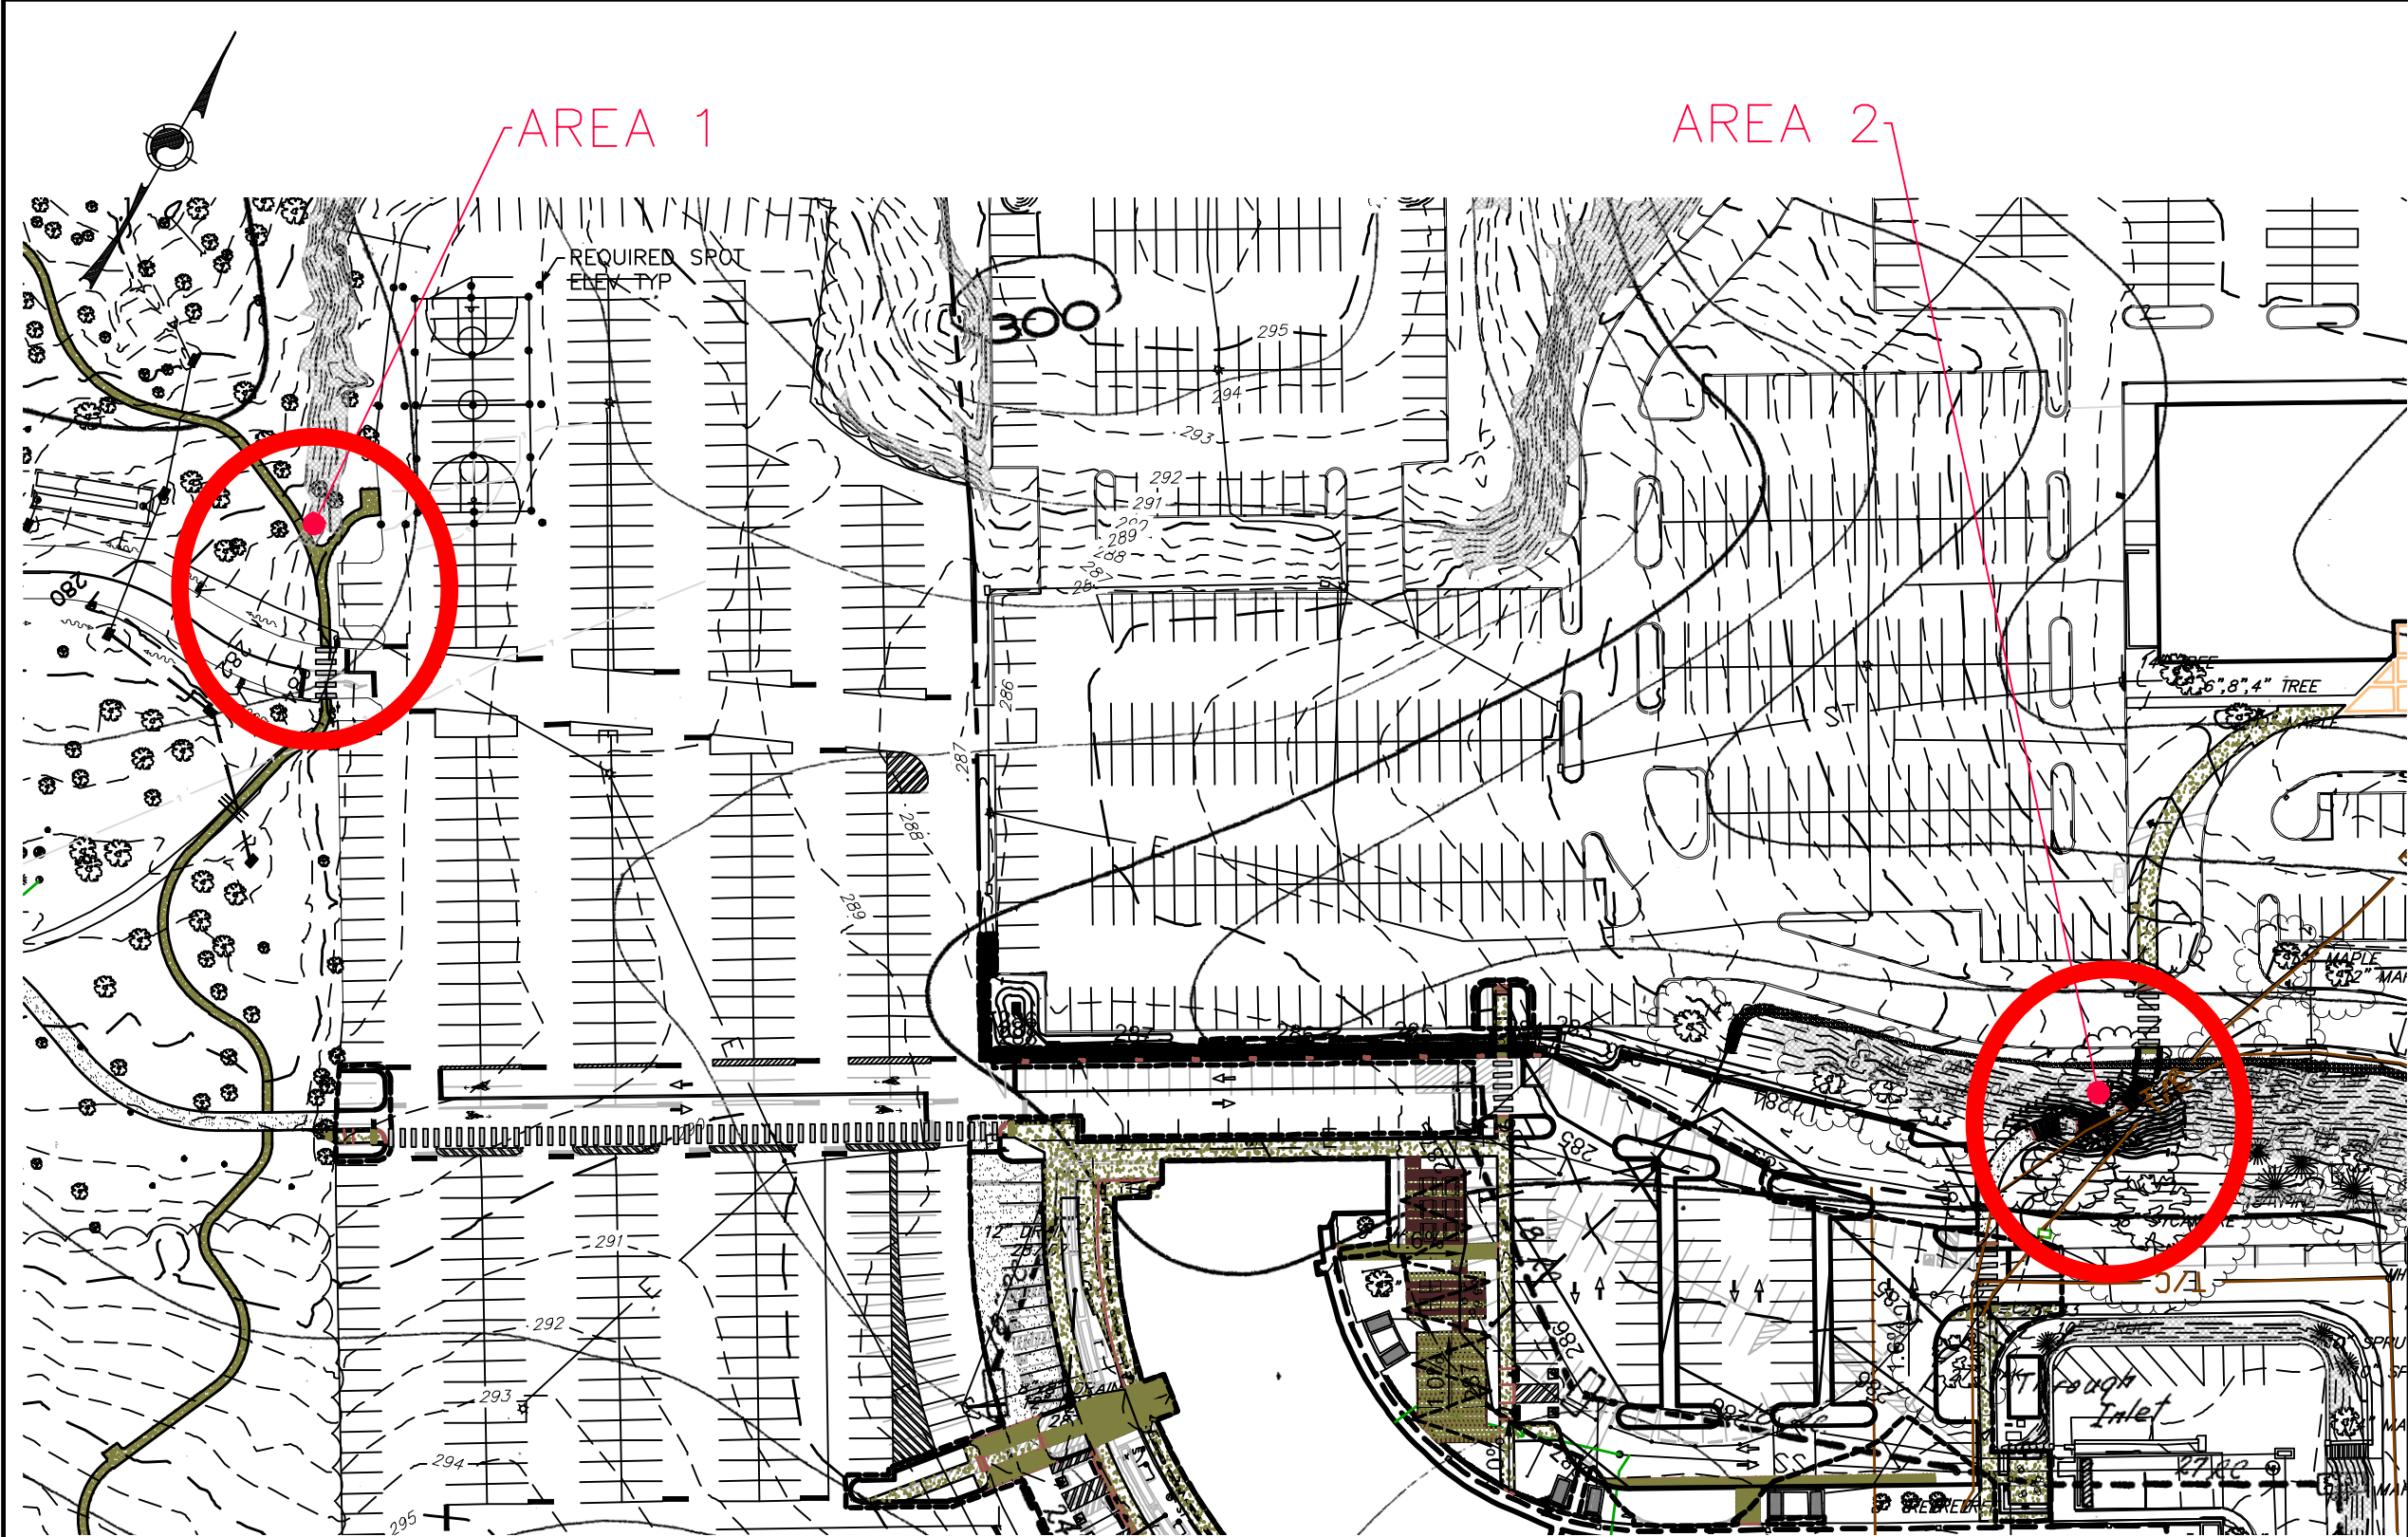

M:\PROJECTS\2017\17245\MAI\DRAWINGS\17245 - STEEPSLOPES

COPYRIGHT: MOMENEE, INC. CONSULTING ENGINEERS. EXPRESSLY RESERVES ITS COMMON LAW COPYRIGHT AND ALL OTHER PROPRIETARY RIGHTS IN THESE PLANS. ALL DRAWINGS, SPECIFICATIONS AND COPIES THEREOF ARE AND SHALL REMAIN THE PROPERTY OF MOMENEE, INC. THESE PLANS AND SPECIFICATIONS ARE NOT TO BE USED ON ANY OTHER PROJECT, NOR ARE THEY TO BE ASSIGNED TO ANY THIRD PARTY WITHOUT FIRST OBTAINING THE EXPRESS WRITTEN PERMISSION AND CONSENT OF MOMENEE, INC. ANY RE-USE WITHOUT WRITTEN PERMISSION OF MOMENEE, INC. WILL BE AT THE USER'S SOLE RISK AND WITHOUT LIABILITY OR LEGAL EXPOSURE TO MOMENEE, INC. THE THIRD PARTY SHALL FURTHER INDEMNIFY AND HOLD HARMLESS MOMENEE, INC. FROM ALL CLAIMS, DAMAGES, LOSSES, AND REASONABLE ATTORNEY'S FEES RESULTING THEREFROM.

ONE & THREE BALA PLAZA
TOWNSHIP * COUNTY * PENNSYLVANIA
STEEP SLOPE ZONING EXHIBIT - SITE PLAN

MOMENEE, INC.
a Karins Company
ENGINEERING | PLANNING | SURVEYING

REV. DATE COMMENTS

FILE NO.: 17-245
SHEET 1 OF 3
DATE: AUGUST 23, 2019
SCALE: 1" = 80'