
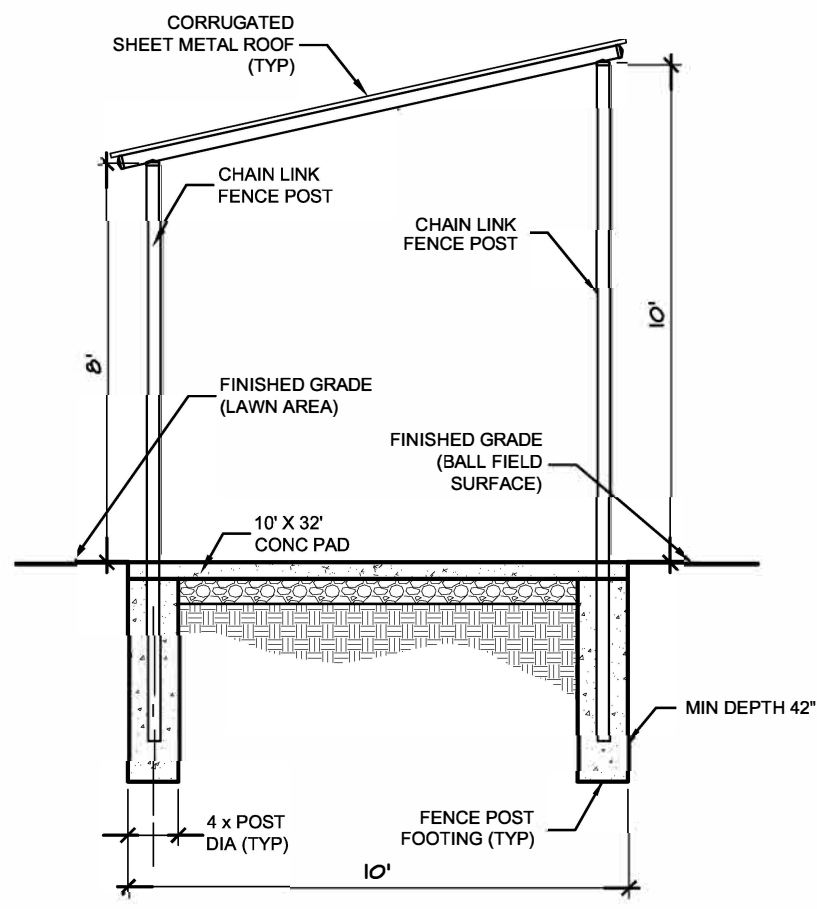


DRAWING: N:\ela sport\AZ160 Lower Merion SD\AZ160-004P-Base.dwg - PLOTTED: Aug 18, 2016 1:11 pm

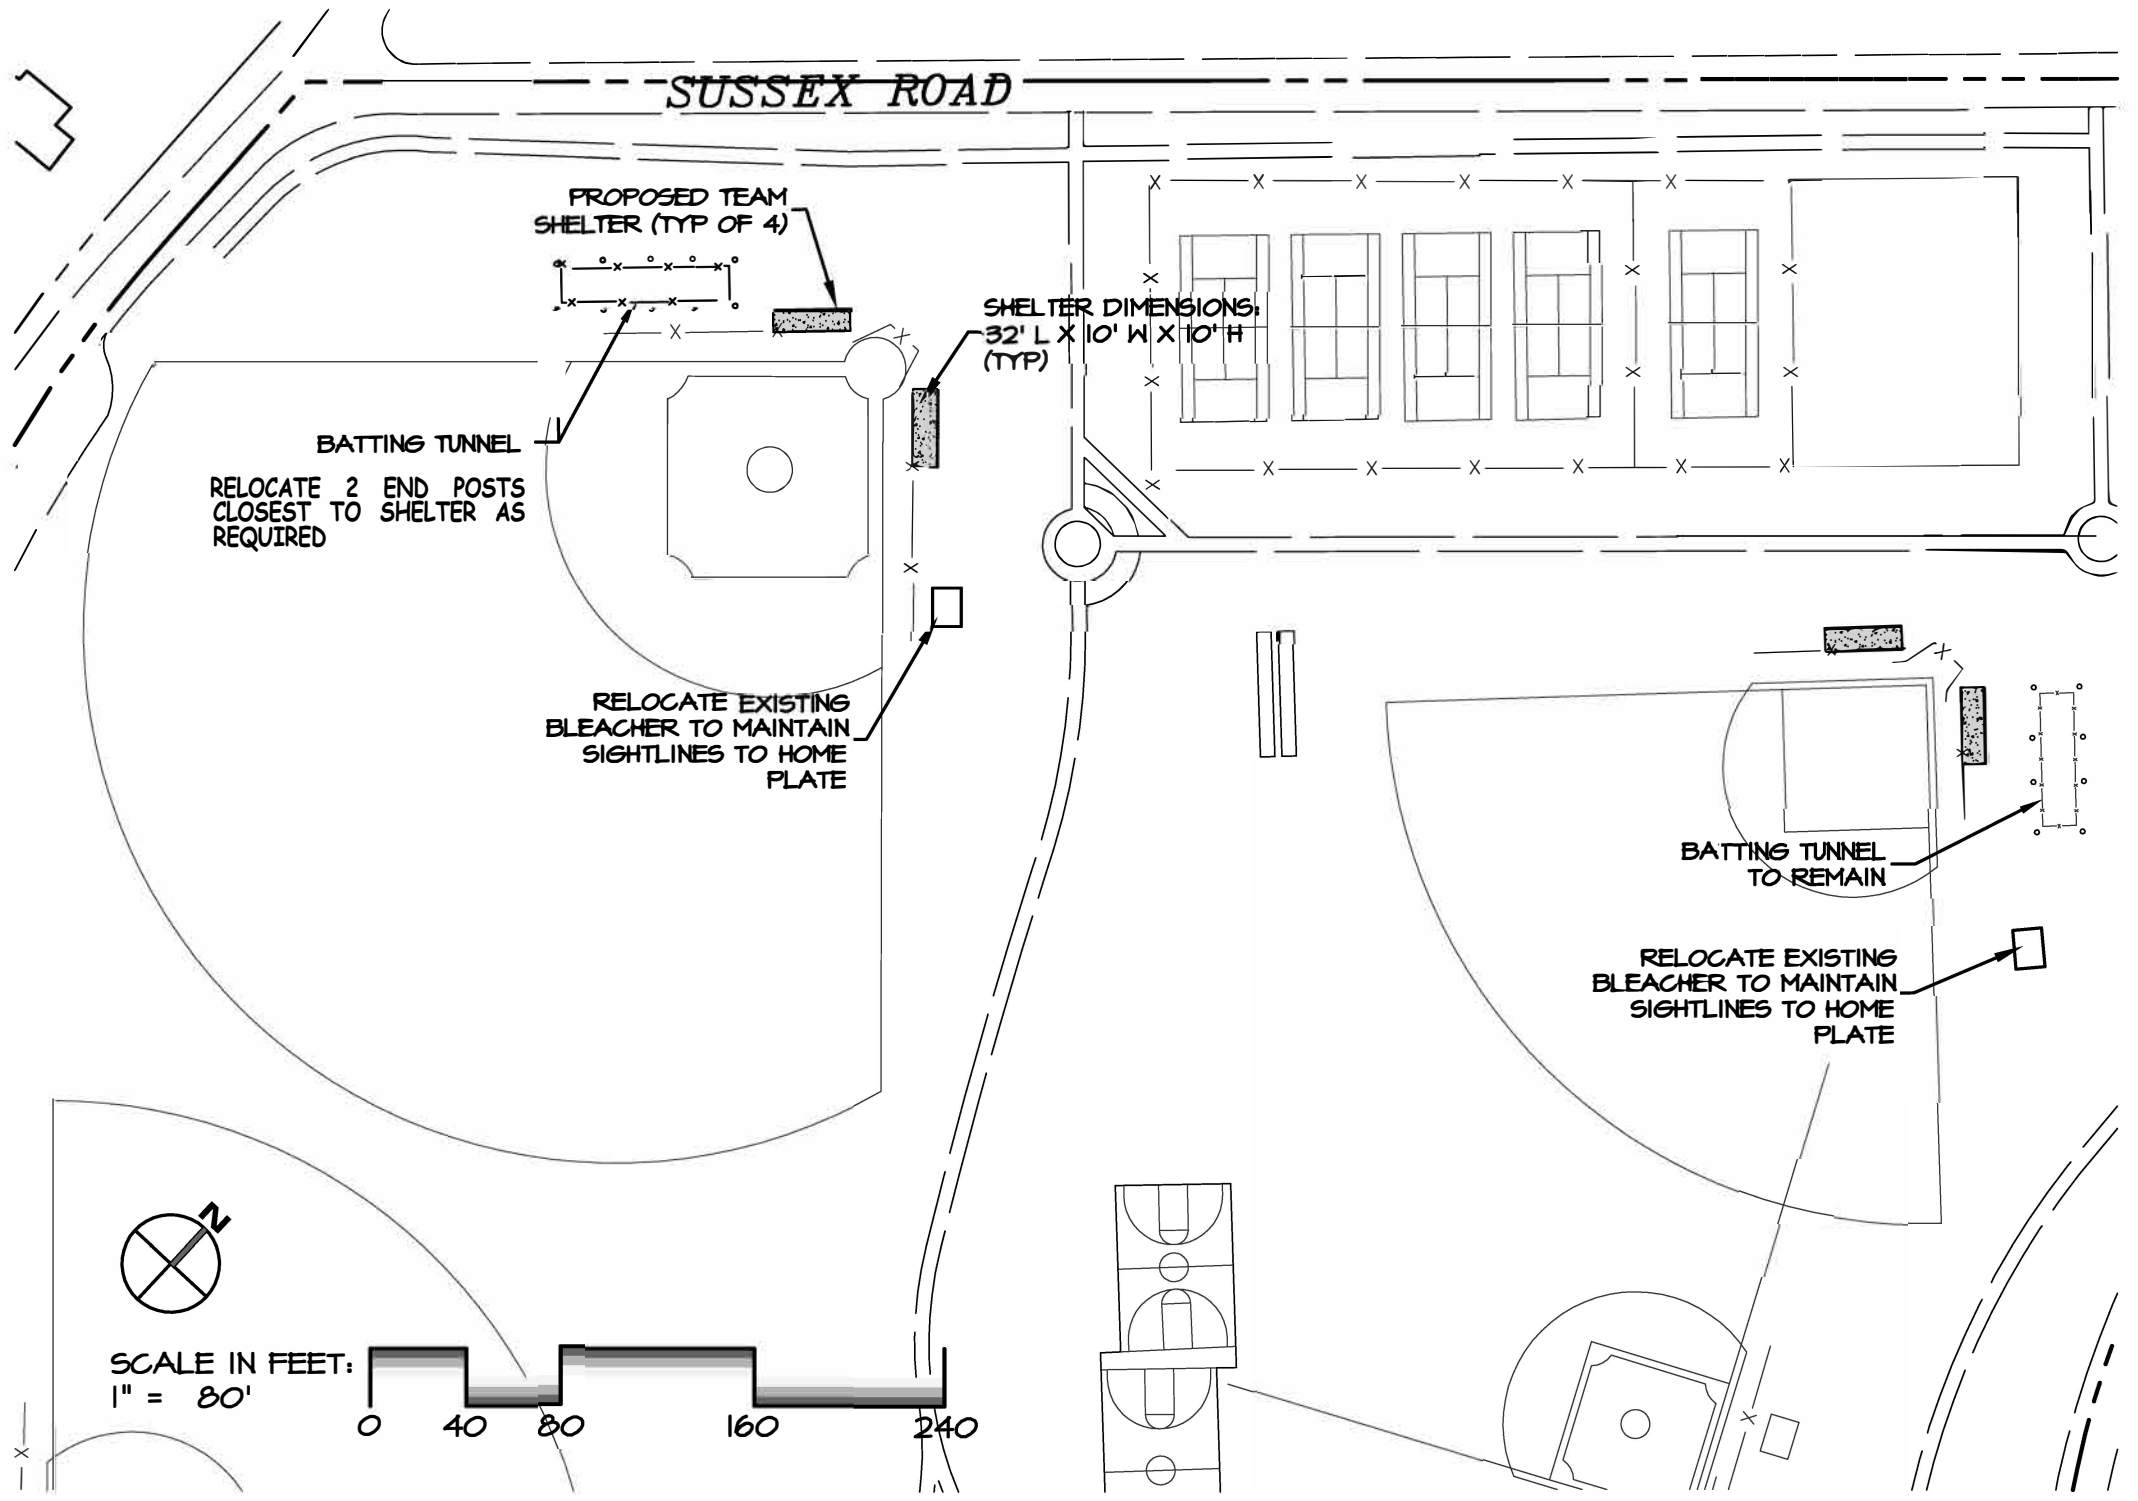

TEAM SHELTER CROSS SECTION

NO SCALE

PLAN VIEW

SCALE: 1" = 80'

ELA SPORT
ATHLETIC FACILITIES DESIGN & CONSULTING
743 SOUTH BROAD STREET
LITITZ, PA 17543
(717) 626-7271 FAX (717) 626-7040
www.elagroup.com

PROPOSED IMPROVEMENTS LOWER MERION SCHOOL DISTRICT - SOUTH ARDMORE PARK TEAM SHELTERS		JOB NUMBER: AZ160-004
SCALE: VARIES		DRAWING: N/A
DRAWN BY: JCB		SKETCH: 2 OF 2
DATE: JUNE 24, 2016		