


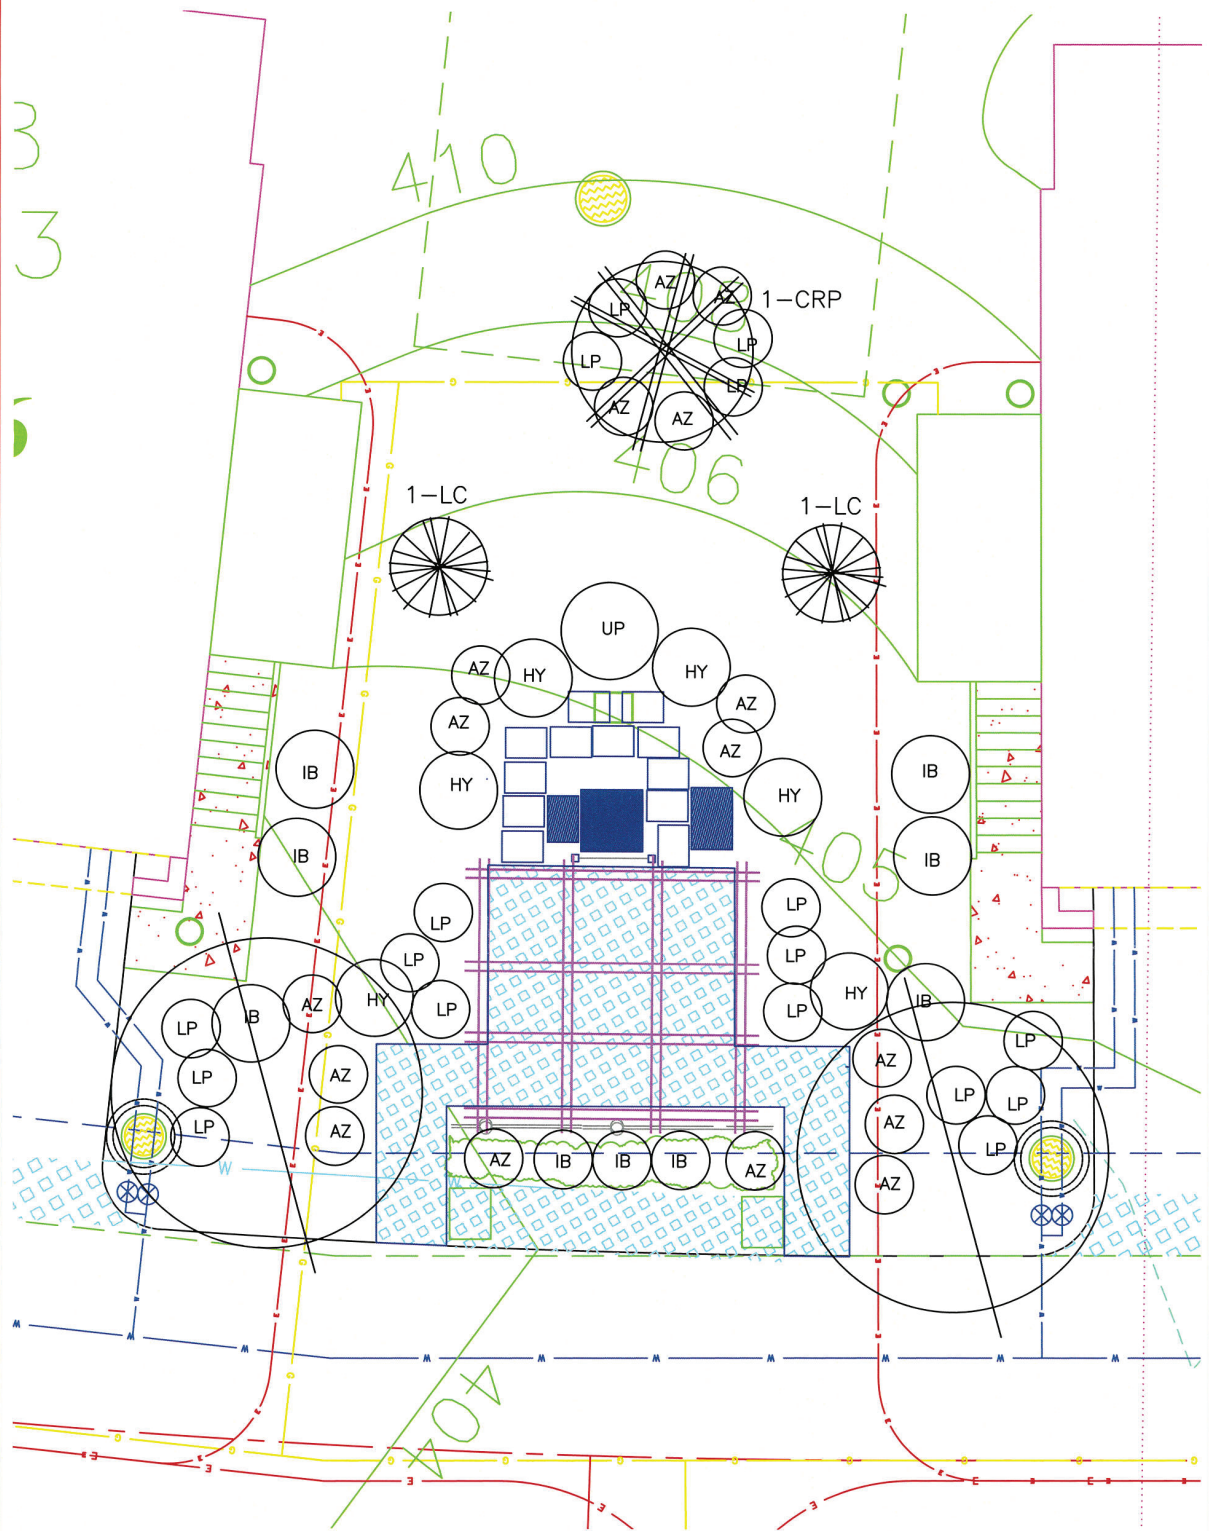

POCKET PARK LANDSCAPE PLAN

SYM	TYPE
LC	LEYLAND CYPRESS
CRP	CREPEMYRTLE
LP	LITTLE PRINCESS SPIREA
UP	UPRIGHT HOLLY
HY	OAKLEAF HYDRANGEA
IB	INKBERRY HOLLY
AZ	ASSORTED AZALEA

PPM DESIGN/ BUILD

241 JEFFERIS RD
DOWNTOWN PA. 19335
610-960-5063 TOOOWAGS@YAHOO.COM

**POCKET PARK
DANLEY**

LANCASTER PIKE
BRYNMAWR

Project No:	D-1	REVISIONS	
Scale:	NTS		
Date:	4-25-18	Drawing No:	
Drawn By:	MW		L — 1