


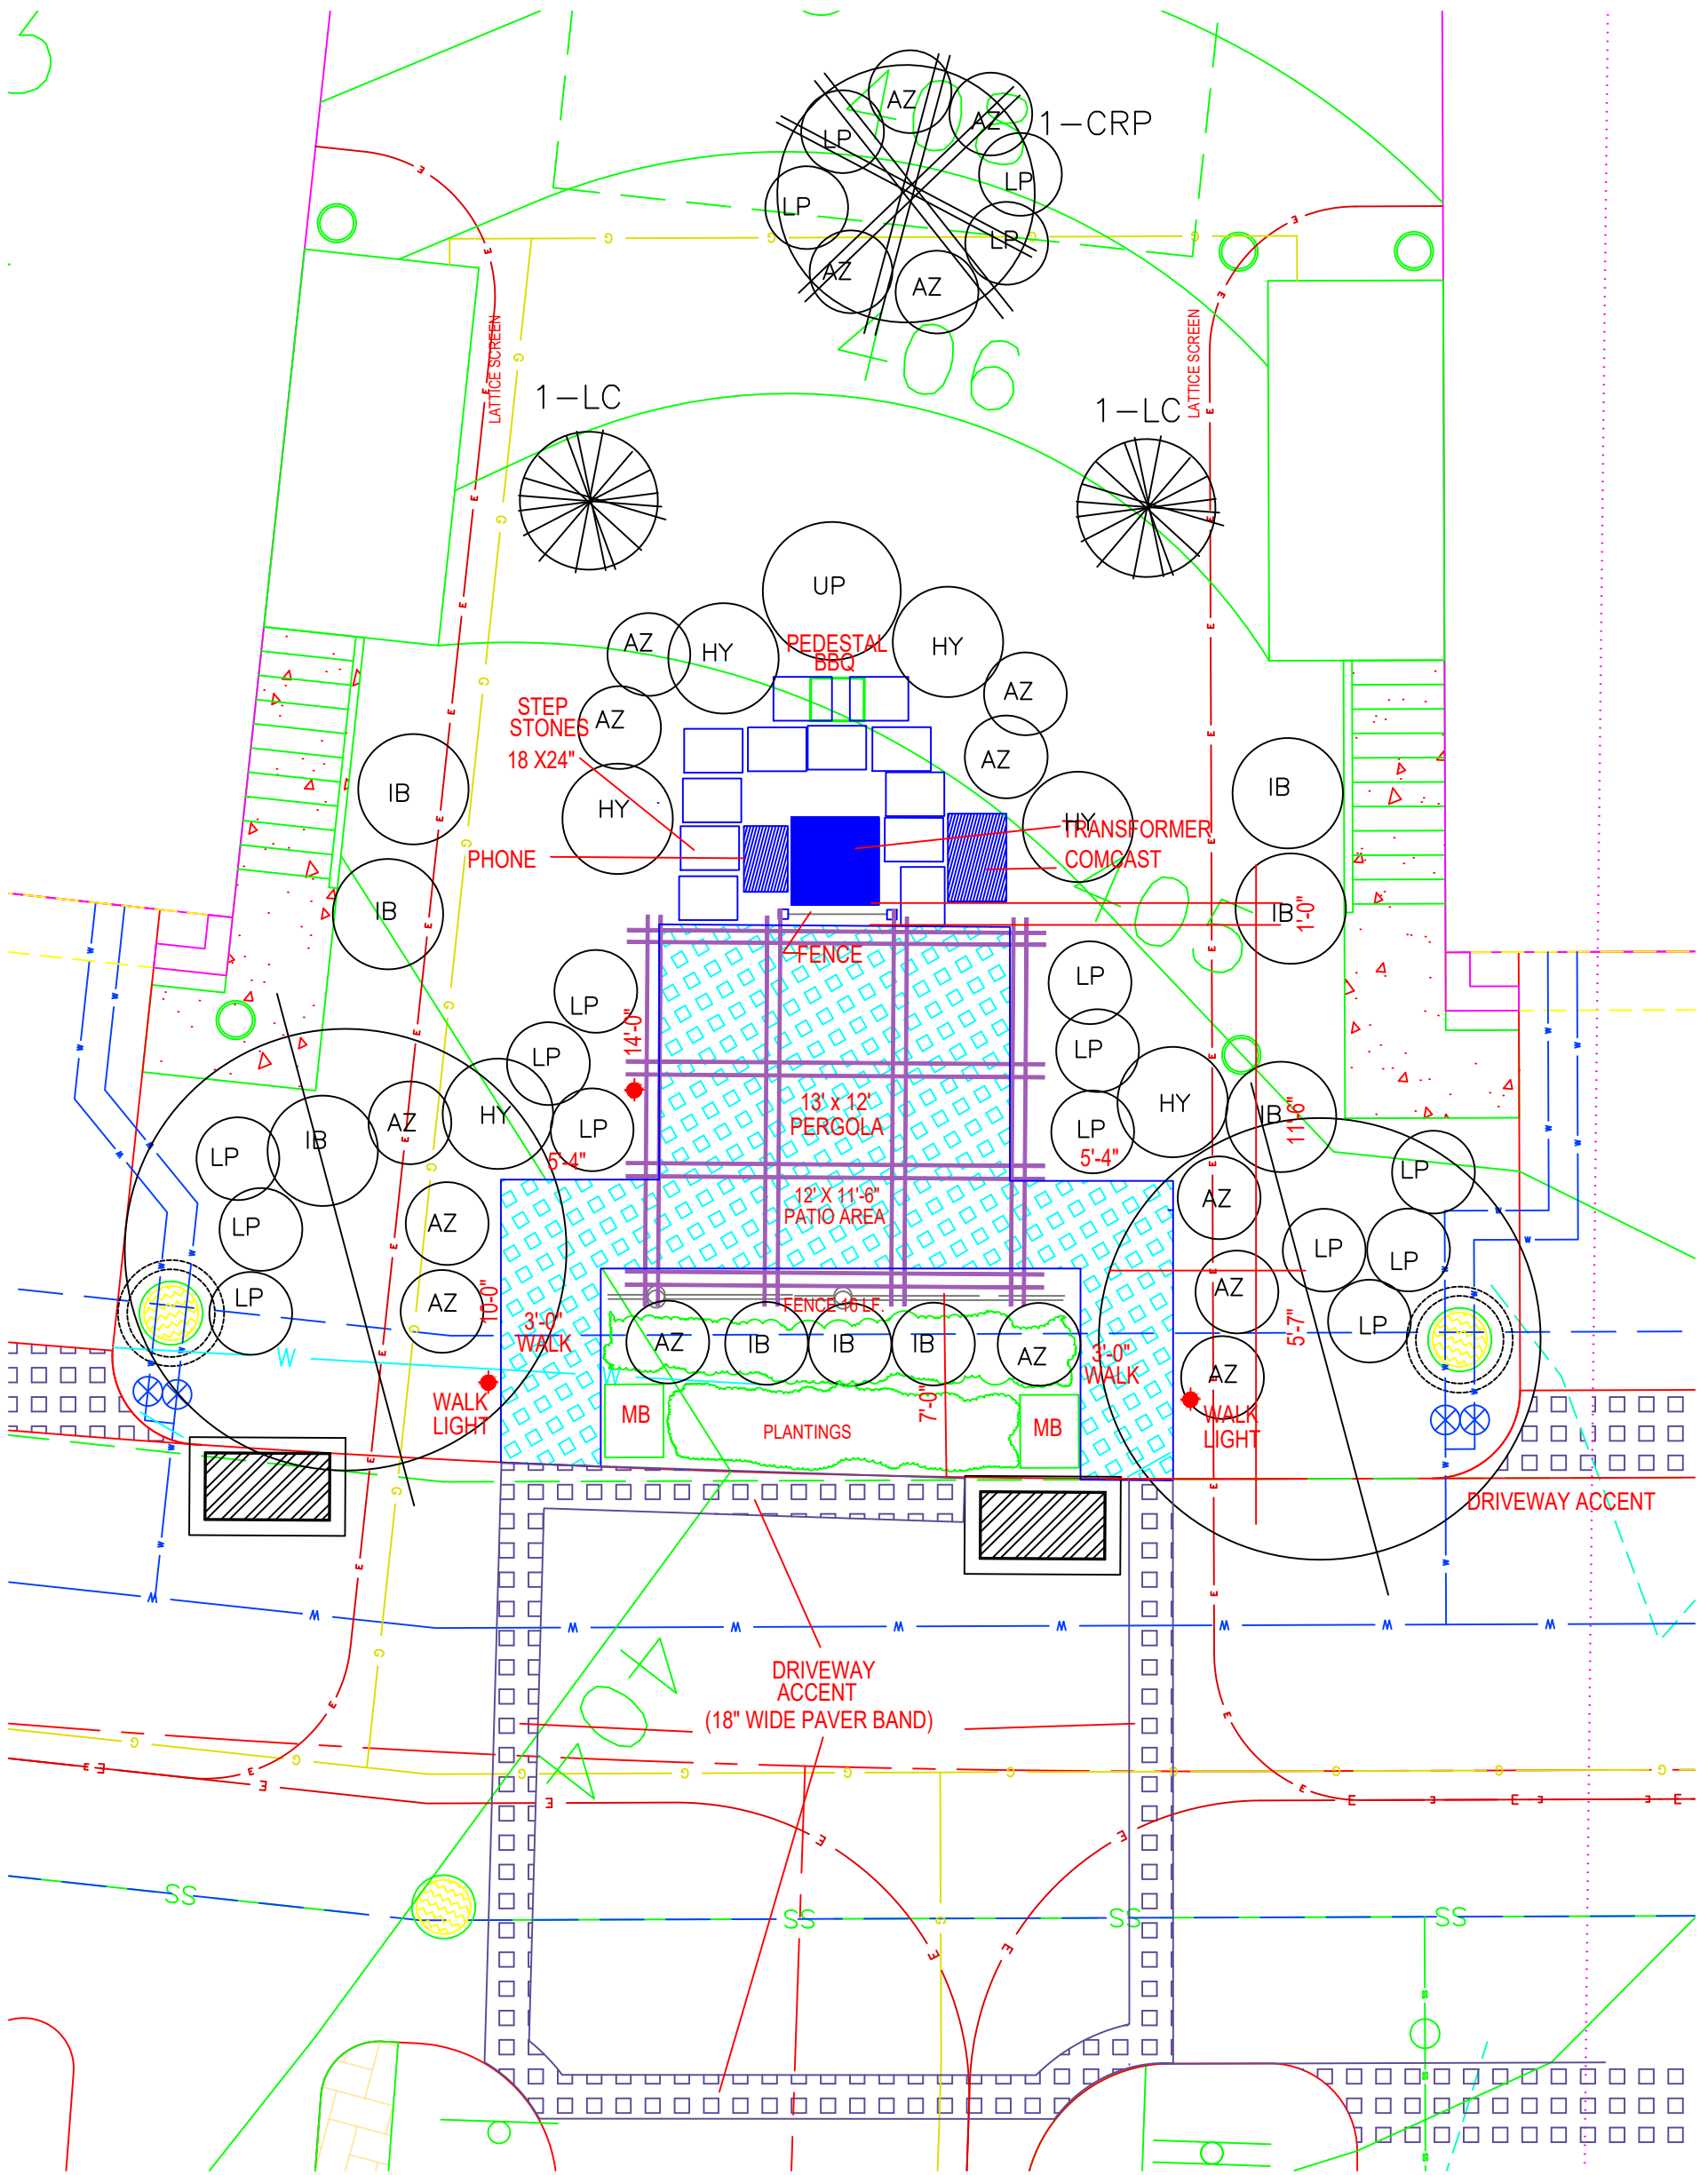

POCKET PARK LANDSCAPE PLAN

SYM	TYPE
LC	LEYLAND CYPRESS
CRP	CREPEMYRTLE
LP	LITTLE PRINCESS SPIREA
UP	UPRIGHT HOLLY
HY	OAKLEAK HYDRANGEA
IB	INKBERRY HOLLY
AZ	ASSORTED AZALEA

PPM DESIGN/ BUILD

241 JEFFERIS RD
DOWNTOWN PA. 19335
610-960-5063 T000WAGS@YAH00.COM

POCKET PARK
DANLEY

LANCASTER PIKE
BRYNMAWR

Project No:	D-1	REVISIONS
Scale:	NTS	
Date:	4-25-18 REV.5-16-18	
Drawn By:	MW	
Drawing No:		L — 1