
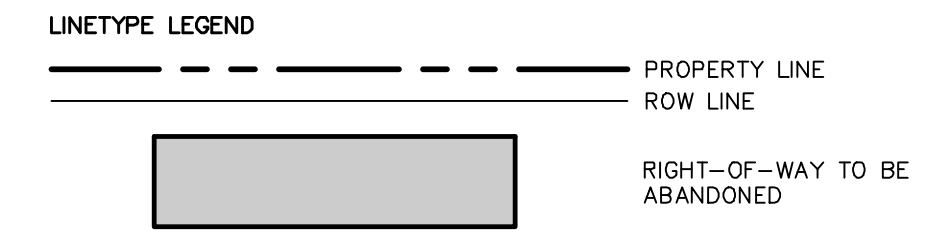


LOCATION MAP
SCALE: 1" = 2,000'

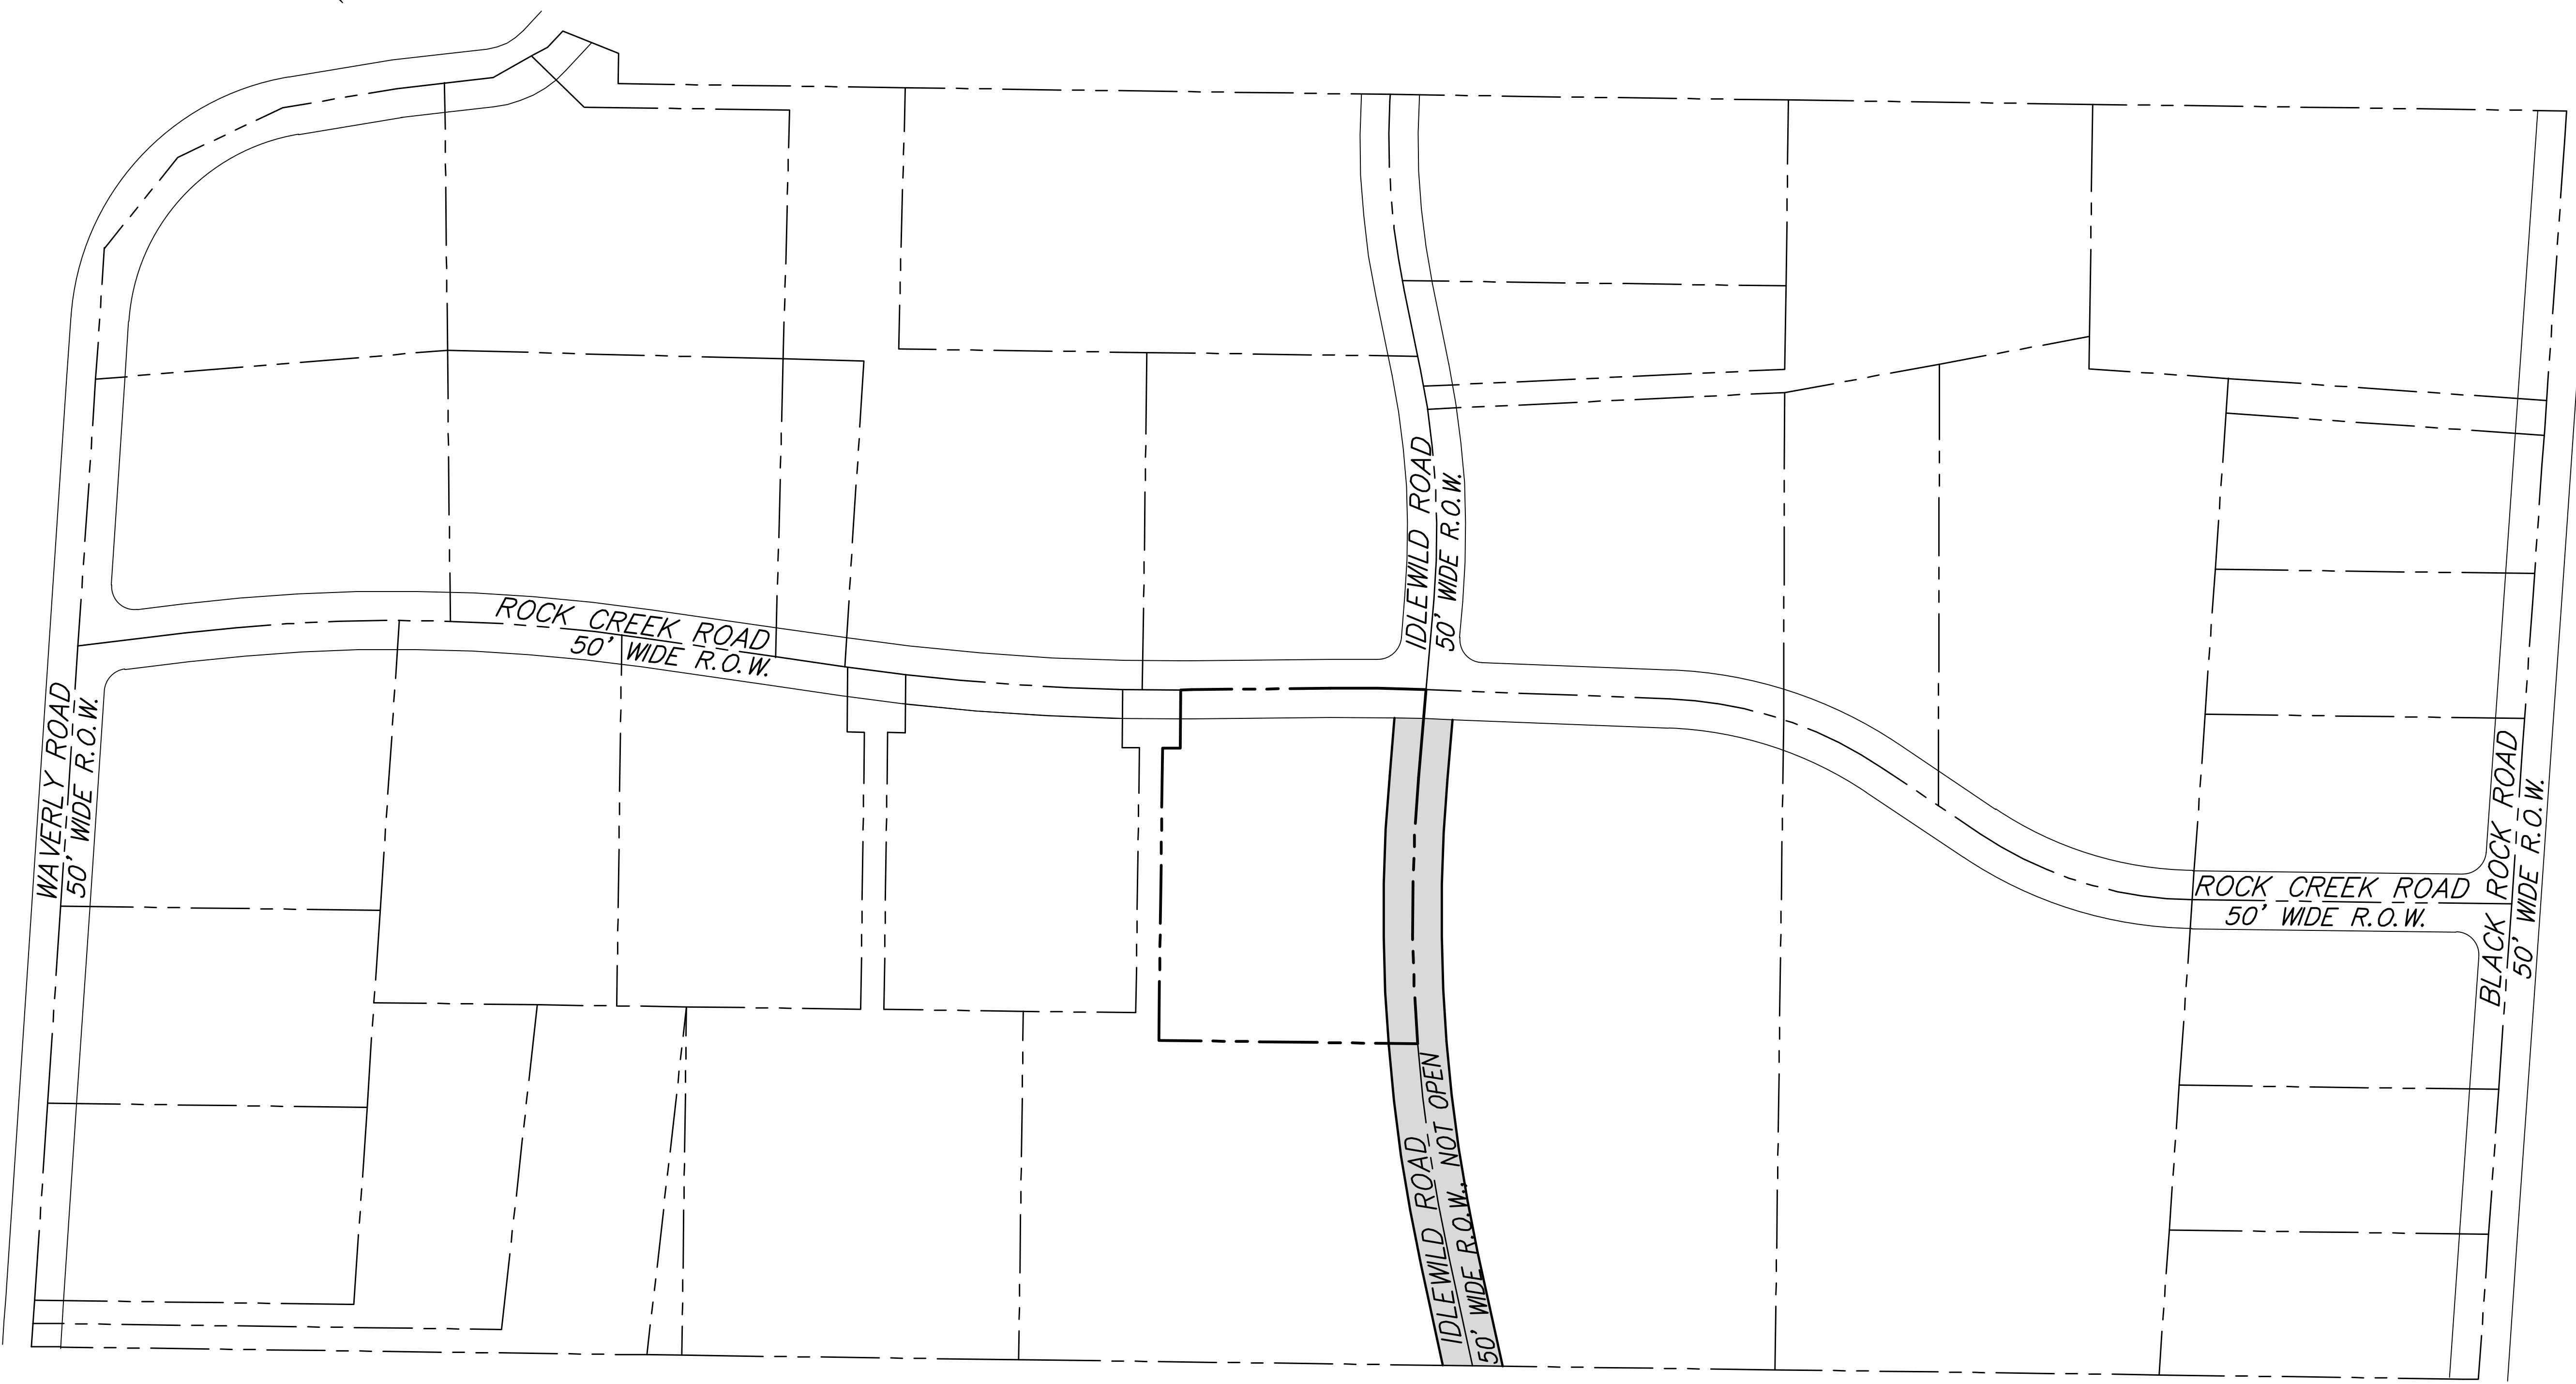


Serial Number: 20180112076

CALL BEFORE YOU DIG!

PENNSYLVANIA LAW REQUIRES
3 WORKING DAYS NOTICE FOR
CONSTRUCTION PHASE AND 10 WORKING
DAYS IN DESIGN STAGE-STOP CALL
Pennsylvania One Call System, Inc.
1-800-242-1776

COPYRIGHT: THE INFORMATION, DESIGN AND CONTENT OF THIS PLAN ARE PROPRIETARY AND SHALL NOT BE COPIED OR REPRODUCED FOR ANY PURPOSE WITHOUT THE WRITTEN AUTHORIZATION FROM MOMENEE, INC. ONLY PRINTED OR ELECTRONIC REPRODUCTION SHALL BE VALID FOR CONSTRUCTION PURPOSES.
©MOMENEE, INC. 2018

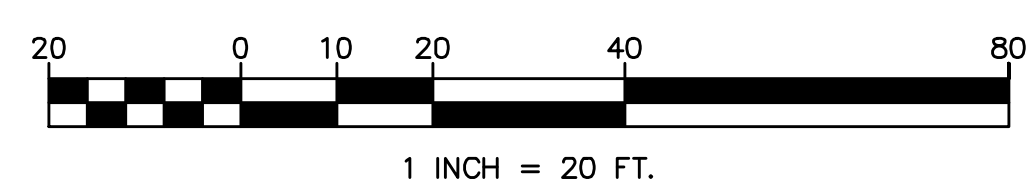

VICINITY PLAN		FILE NO.: 18-136
<p>ENGINEERING PLANNING SURVEYING</p> <p>924 COUNTY LINE ROAD - BRYN MAWR - PA - 19010 610 - 527 - 3030</p>		
RIGHT OF WAY ABANDONMENT PLAN		
1139 ROCK CREEK ROAD		
LOWER MERION TOWNSHIP • MONTGOMERY COUNTY • PENNSYLVANIA		
ONE-CALL: 20180112076	APPLICANT	
DRAWN BY: WOD	VAUGHAN BUILDING COMPANY LLC	
CHECKED BY: DRF	347 EAST CONESTOGA ROAD	
	WAYNE, PA 19087	
REVISIONS	COMMENTS	SHEET 2 OF 2
		DATE: OCTOBER 23, 2018
		SCALE: 1" = 80'